



PROPOSED OFFICE BUILDING AT INDIRA NAGAR CHENNAI

02 NOV 2023


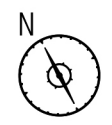


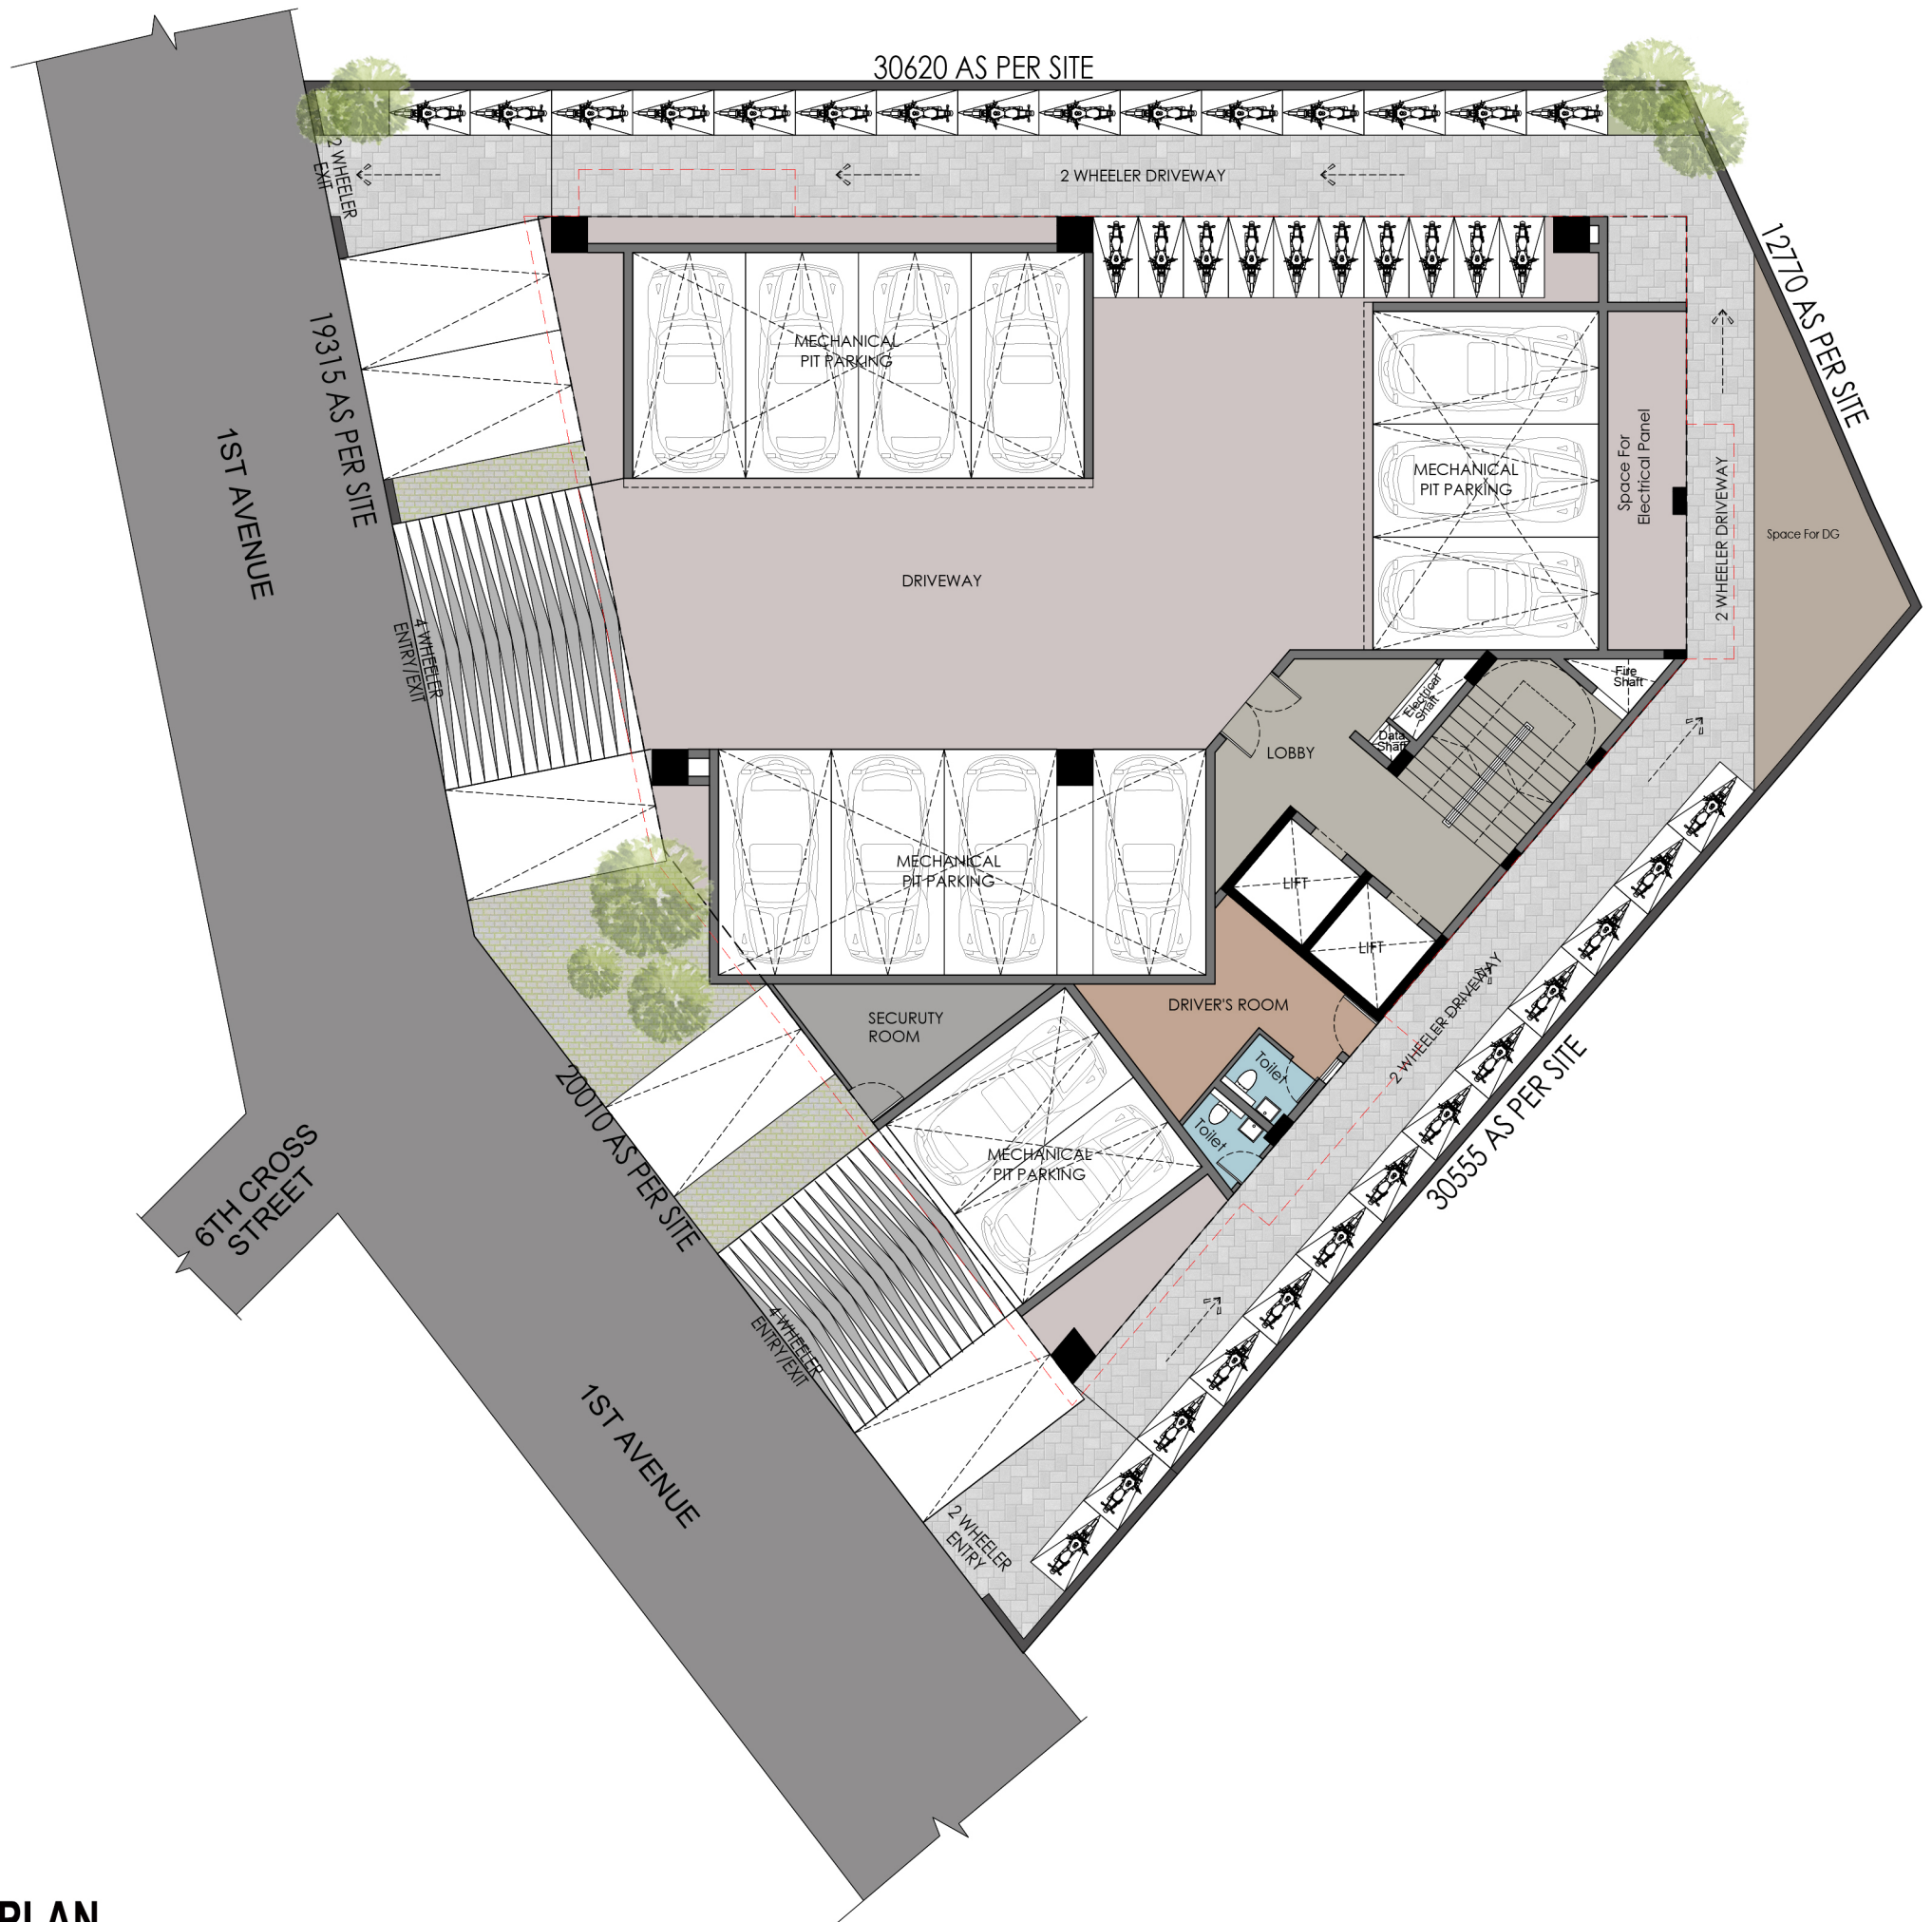

SITE WITH STILT FLOOR PLAN

PROPOSED OFFICE BUILDING AT INDIRA NAGAR , CHENNAI




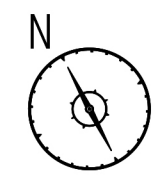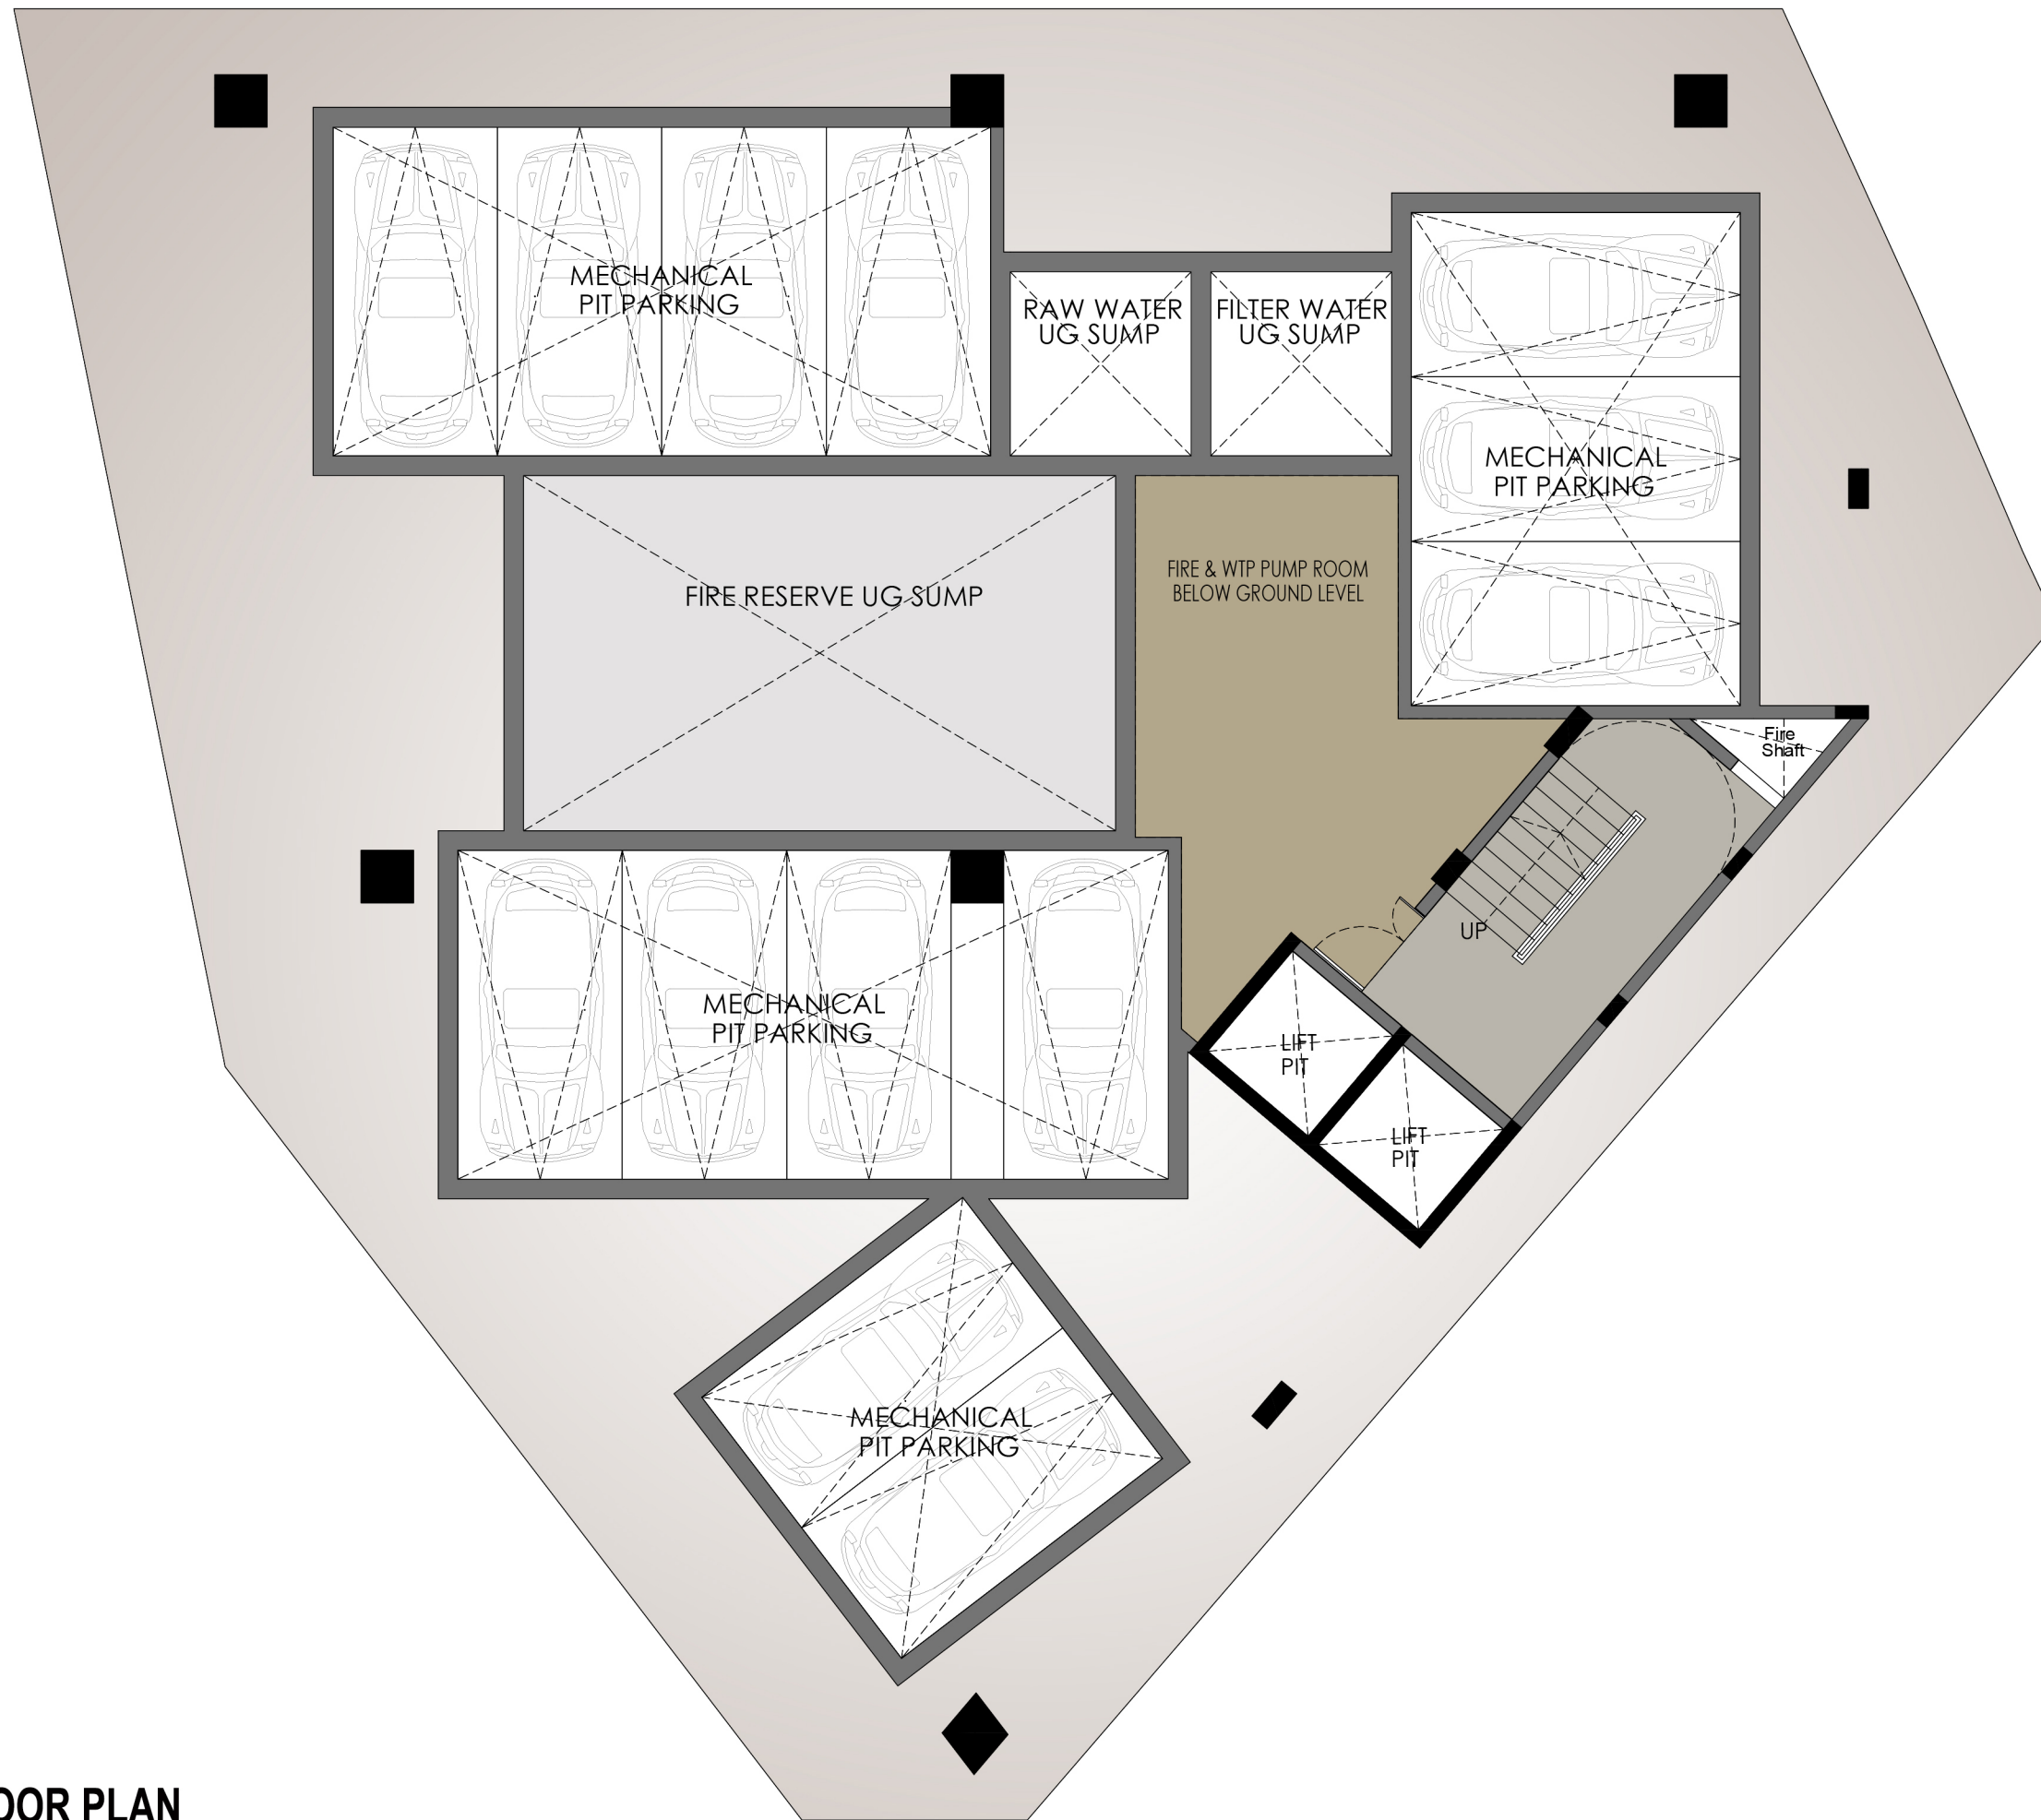


BASEMENT FLOOR PLAN

PROPOSED OFFICE BUILDING AT INDIRA NAGAR , CHENNAI



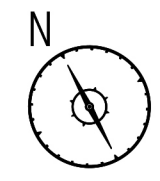


TYPICAL FLOOR PLAN | OPTION 01

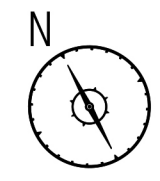


TYPICAL FLOOR PLAN | OPTION 02

PROPOSED OFFICE BUILDING AT INDIRA NAGAR , CHENNAI

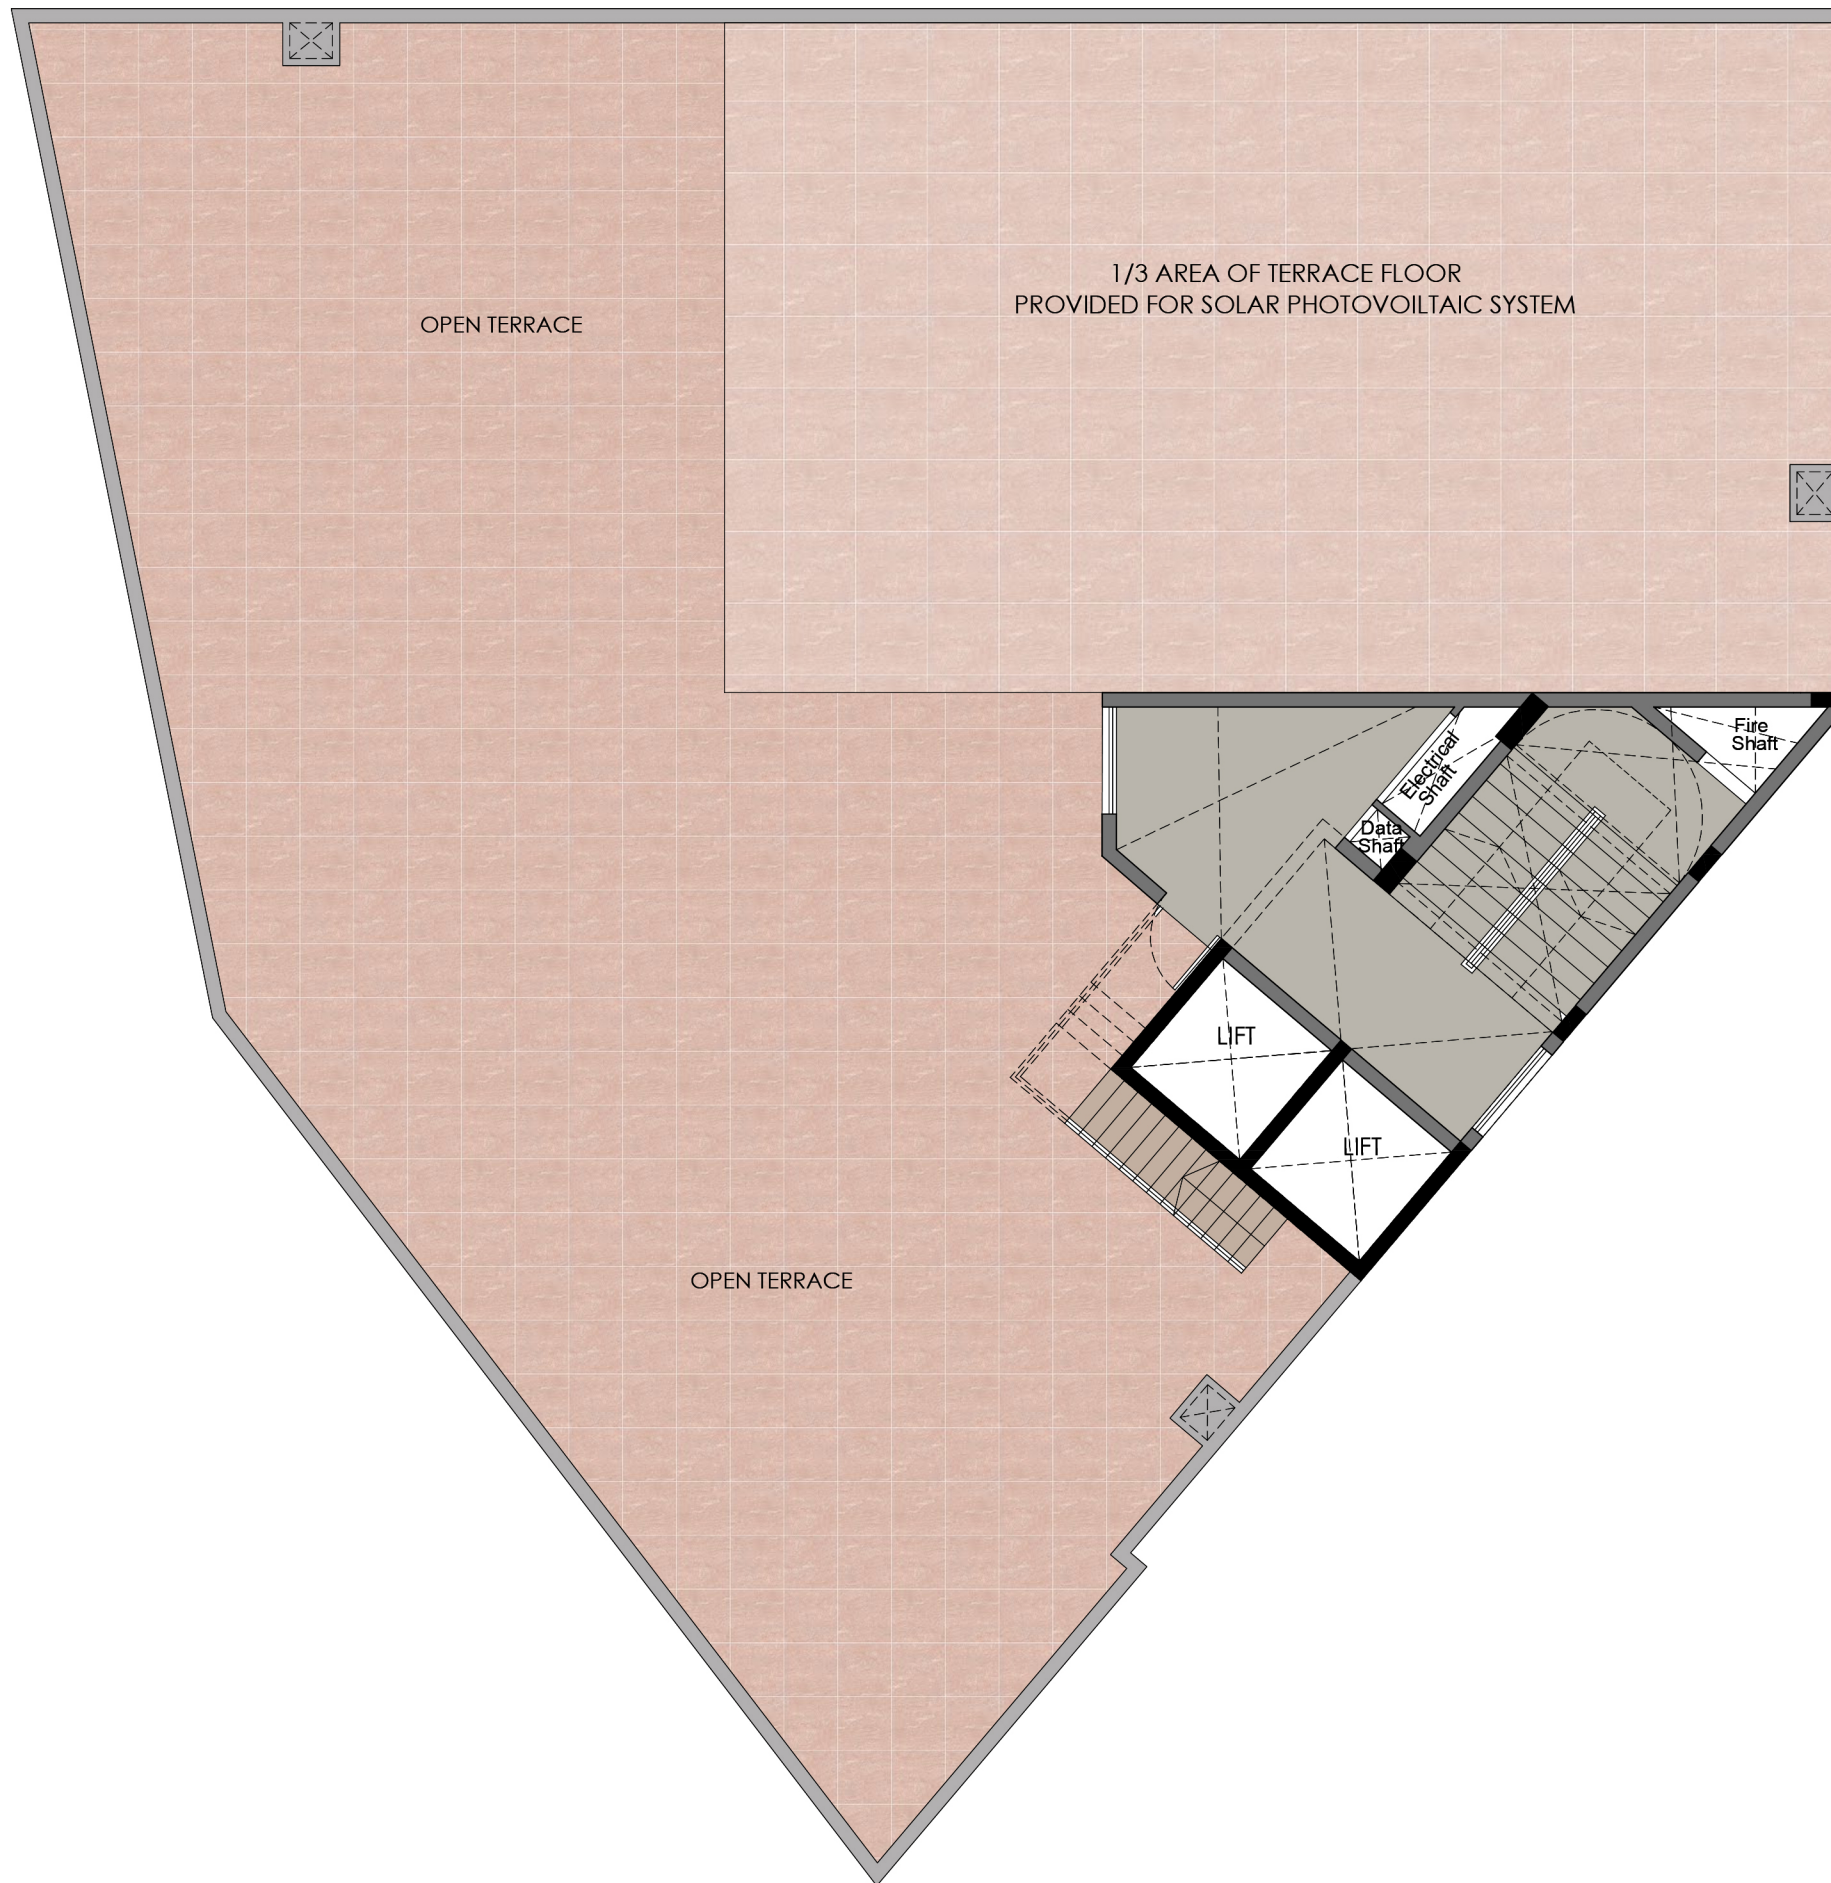

TERRACE FLOOR PLAN



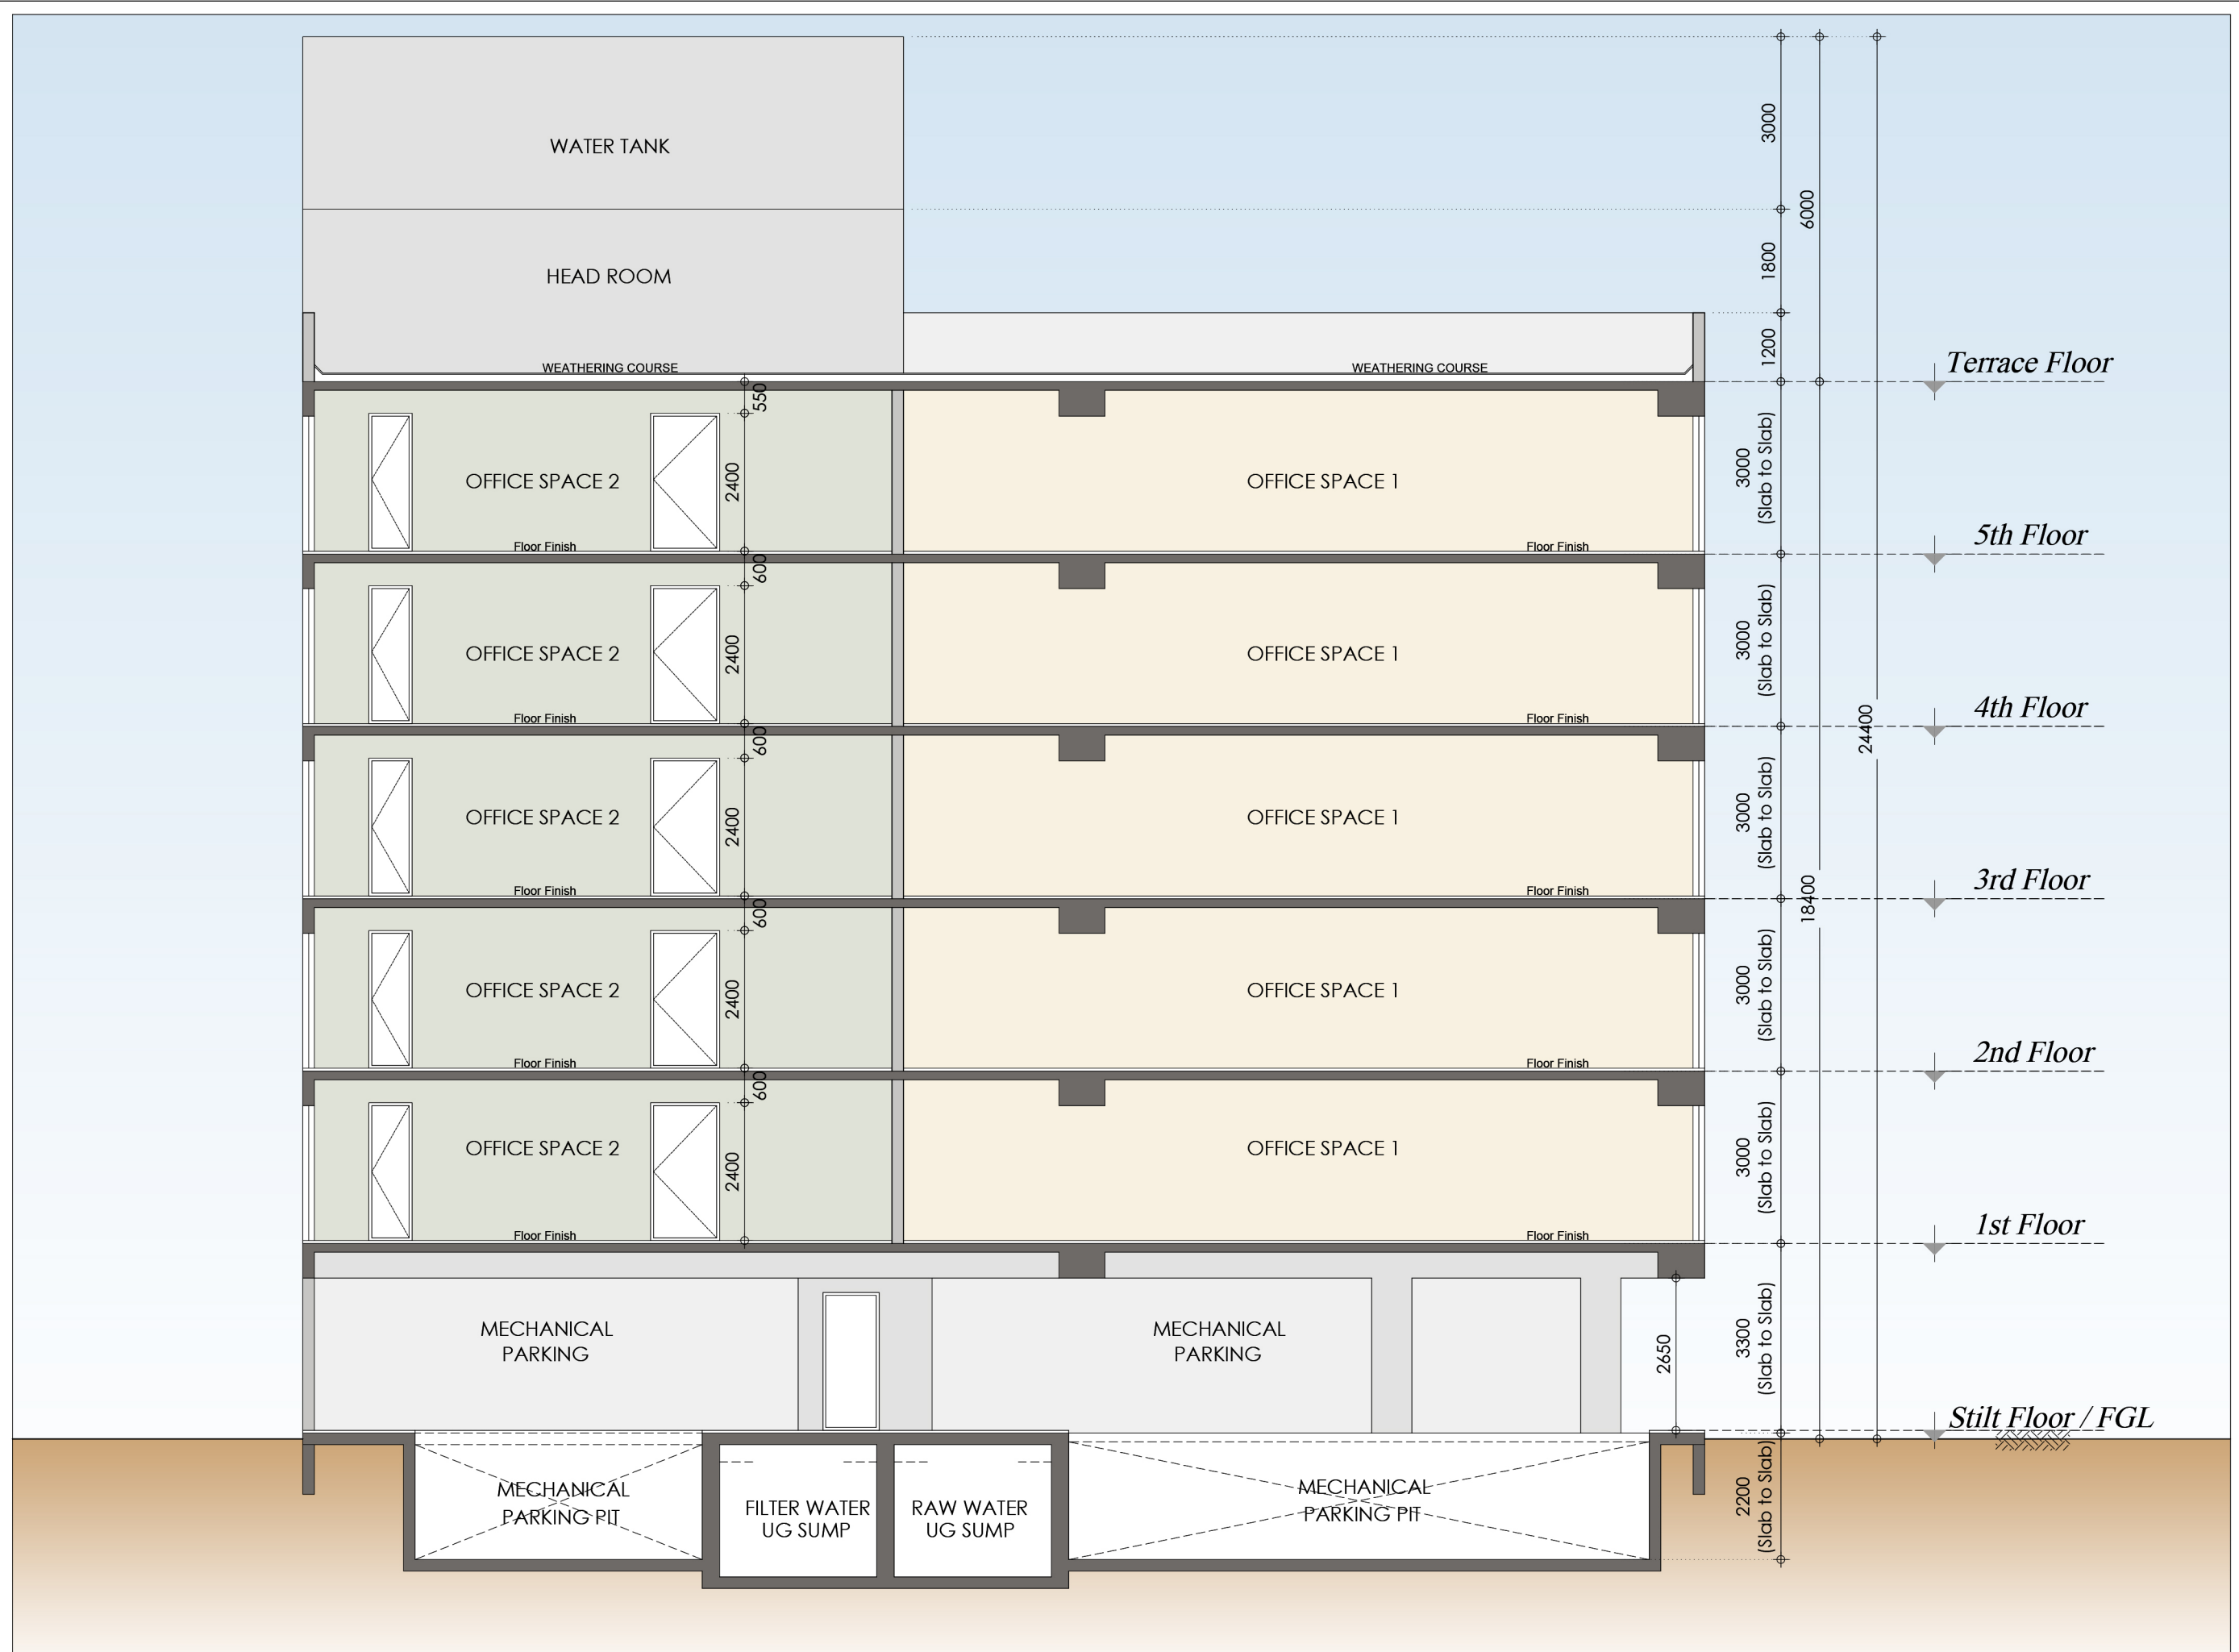

SCHEMATIC SECTION

